
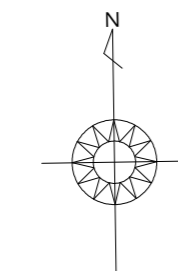


# PLANNING SHEET

2022/09/16

## 朝倉横町7号地プラン






drawn by IA-ARCHITECT DESIGNERS OFFICE

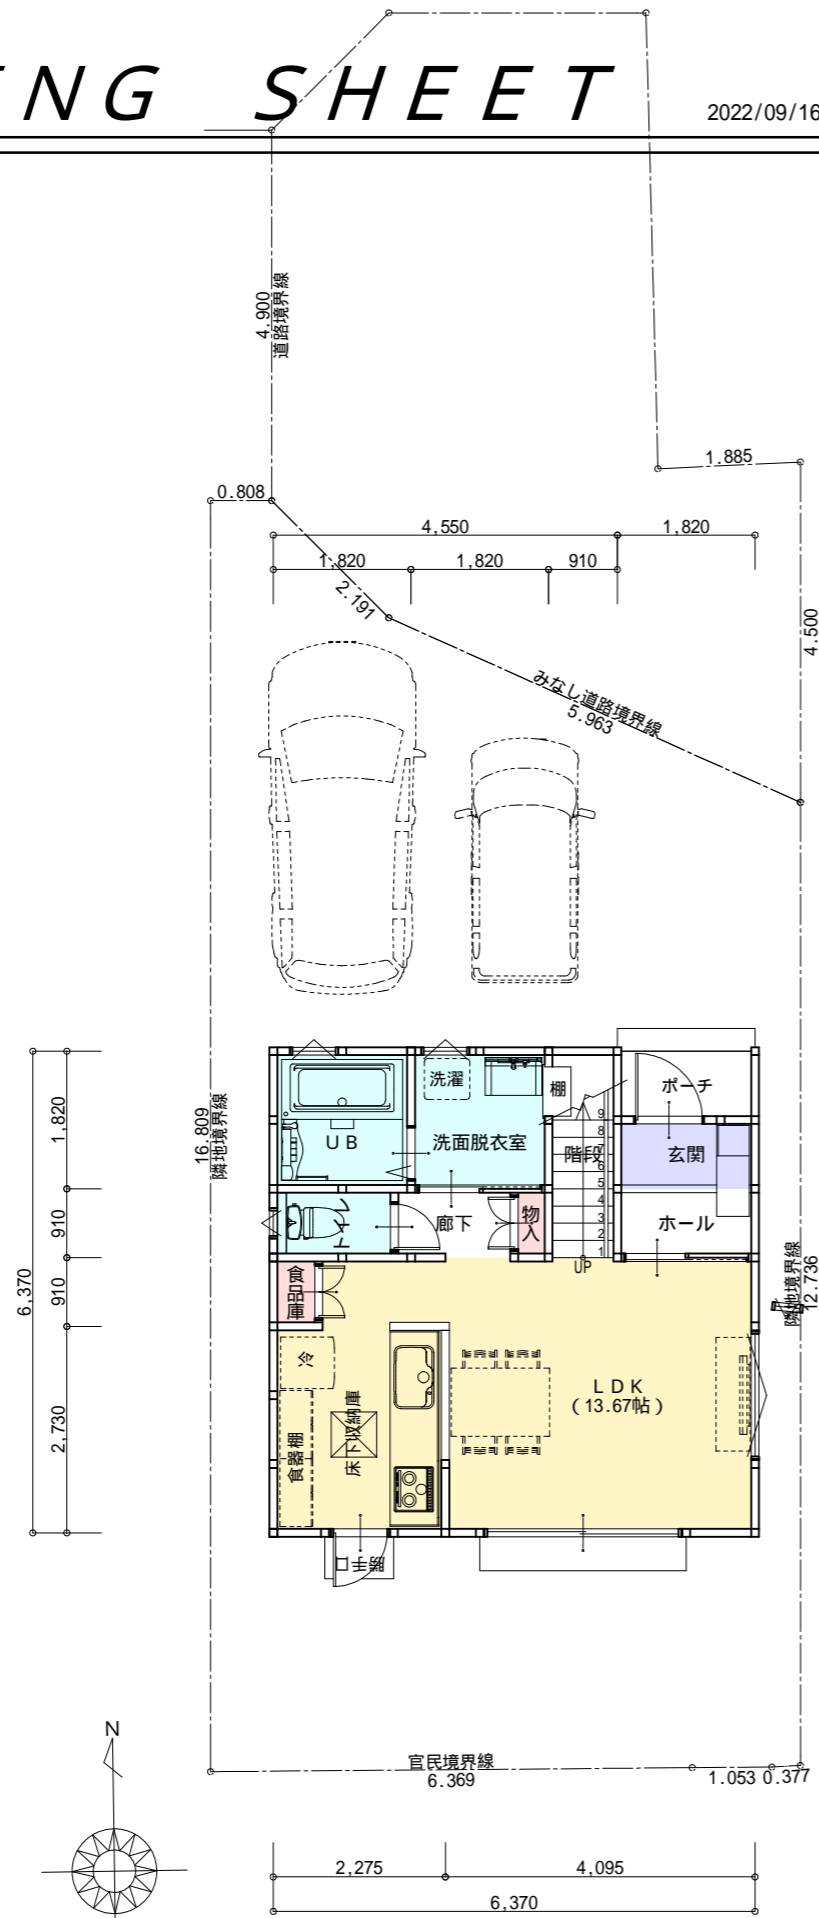

1階 平面図 S:1/100

階	面積	m <sup>2</sup> (坪)
1階	38.92	(11.77)
2階	40.57	(12.27)
延床面積	79.49	(24.04)
施工床面積	85.28	(25.79)
建築面積	40.57	(12.27)

丸め 切り捨て

  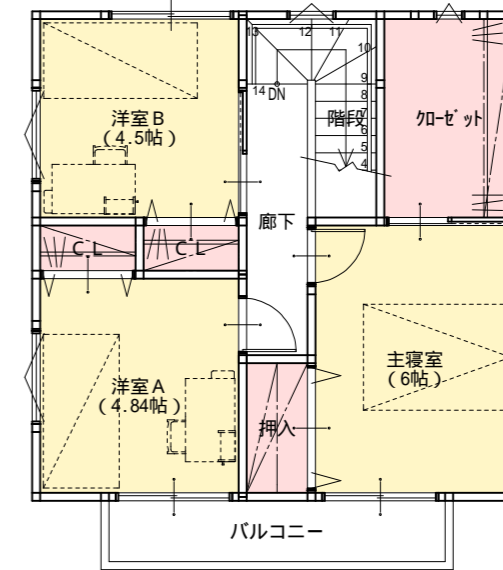  

2階 平面図 S:1/100